


C:\Projects\12-2848 Port Lucaya Marina\CADME-SHEETS.dwg CONCEPT B 8/22/22
 NOTE: THESE DRAWINGS AND DESIGNS ARE STRICTLY CONFIDENTIAL AND PROTECTED BY INTERNATIONAL COPYRIGHT LAW. DETAILS MUST NOT BE DISCLOSED, REPRODUCED OR COMMUNICATED TO A 3rd PARTY IN ANY FORM OR MANNER WITHOUT THE PRIOR WRITTEN APPROVAL OF APPLIED TECHNOLOGY & MANAGEMENT.

SLIP MIX - Concept B			
Dock	Slip Length (ft)	Slip Count	Total LF
A	50	10	500
	70	10	700
B	50	23	1150
	35	1	35
C	45	1	45
	50	21	1050
D	100	4	400
	45	7	315
E	45	2	90
	100	8	800
F	65	20	1300
	35	8	280
H	45	29	1305
	TOTAL SLIPS		146
TOTAL DOCKAGE LINEAR FOOT		8130	

NOTE: All fairway widths are slip length x 1.5


SLIP SPACING KEY		
Boat Length (ft)	Double Width (ft)	Double Boat Lift (ft)
35	31	35
45	36	35
50	38	
65	44	
70	50	
100	62	

Dock Area - Concept B		
Dock	Floating Dock Area (SF)	Fixed Dock Area (SF)
A	4,573	-
B	5,046	-
C	5,555	-
D	2,529	-
E	-	721
F	-	8,081
G	7,693	-
H	-	5,434
TOTAL (Floating)	25,396	
TOTAL (Fixed)		14,235

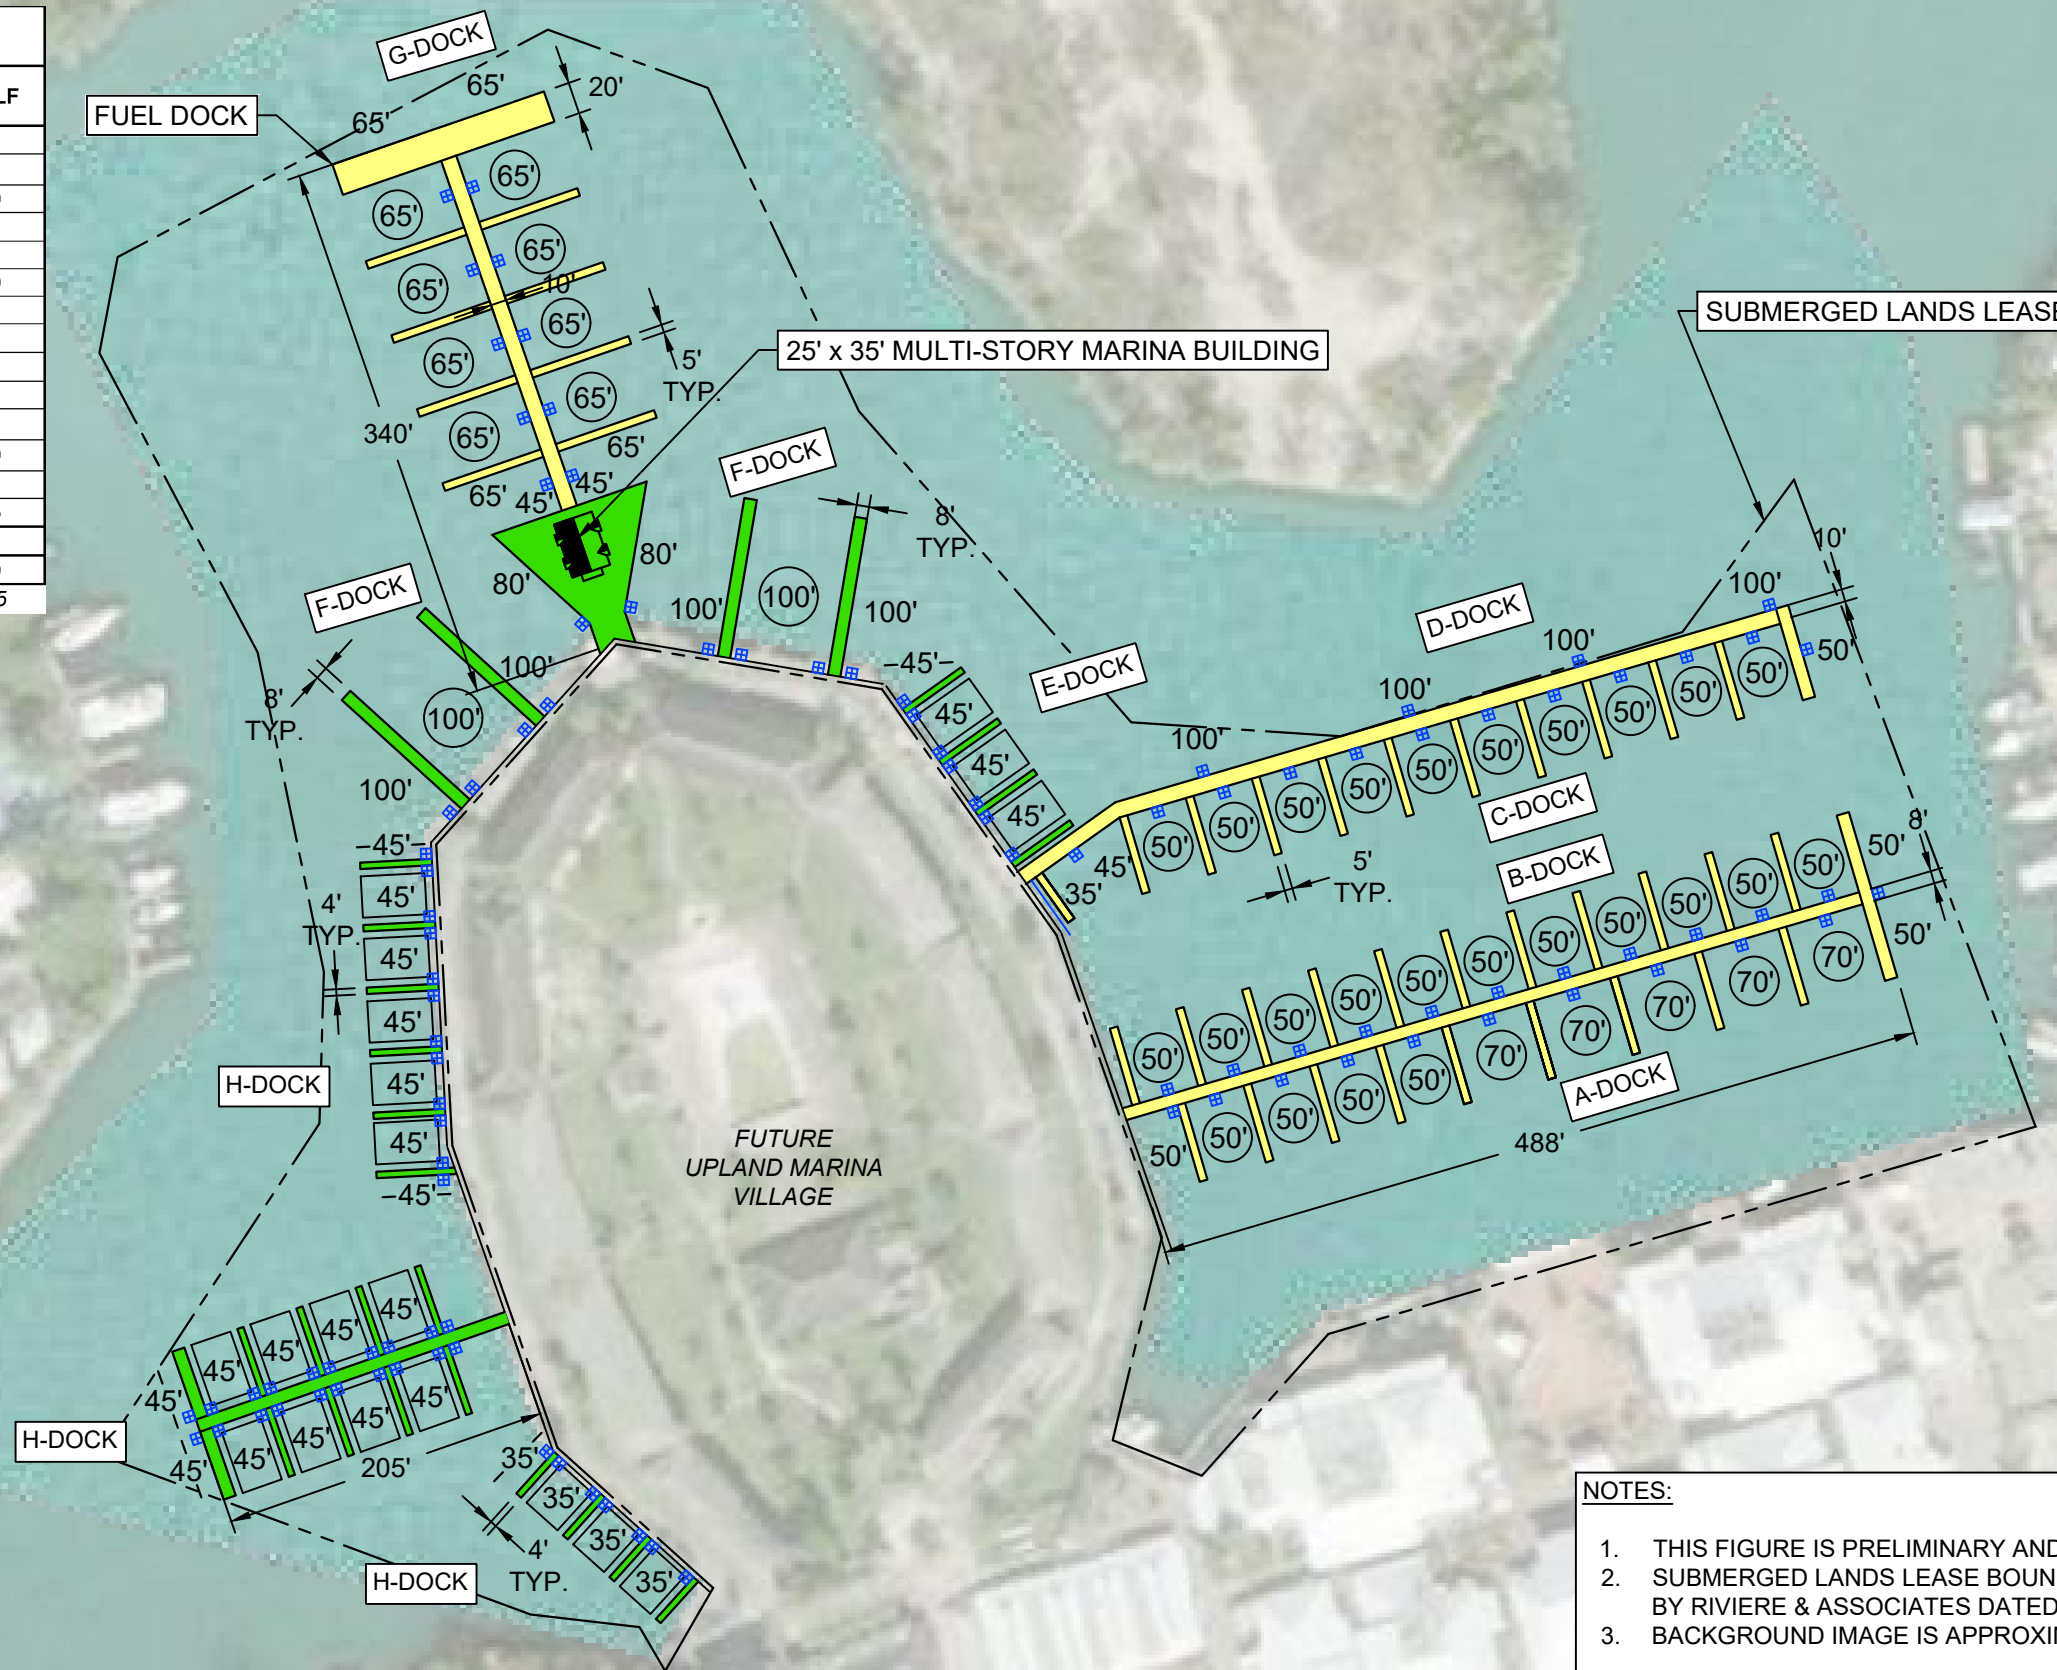

KEY	
⊙50'	= DOUBLE BERTH SLIP
50'	= SINGLE BERTH SLIP
⊔45'	= DOUBLE BERTH LIFT
-45'-	= SINGLE BERTH LIFT
■	= FLOATING DOCK
■	= FIXED DOCK
⊠	= UTILITY PEDESTAL

- NOTES:**
- THIS FIGURE IS PRELIMINARY AND FOR GENERAL USE ONLY.
 - SUBMERGED LANDS LEASE BOUNDARY BASED ON SURVEY PERFORMED BY RIVIERE & ASSOCIATES DATED MARCH 26TH, 2007.
 - BACKGROUND IMAGE IS APPROXIMATE OBTAINED FROM GOOGLE EARTH.

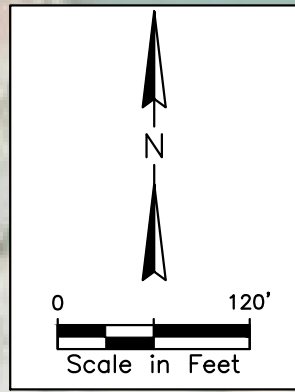

PROPOSED MARINA - CONCEPT B
 PORT LUCAYA MARINA, GRAND BAHAMA
 19-Aug-22